


LOCATION PLAN OF THE DEVELOPMENT

發展項目的所在位置圖

This Location Plan is prepared by the vendor with reference to the Survey Sheet No. 6-SE-C dated 27 November 2018 and 6-SW-D dated 28 March 2019 from Survey and Mapping Office of the Lands Department.

此位置圖是參考地政總署測繪處於2018年11月27日出版之測繪圖編號6-SE-C及於2019年3月28日出版之測繪圖編號6-SW-D，並由賣方擬備。

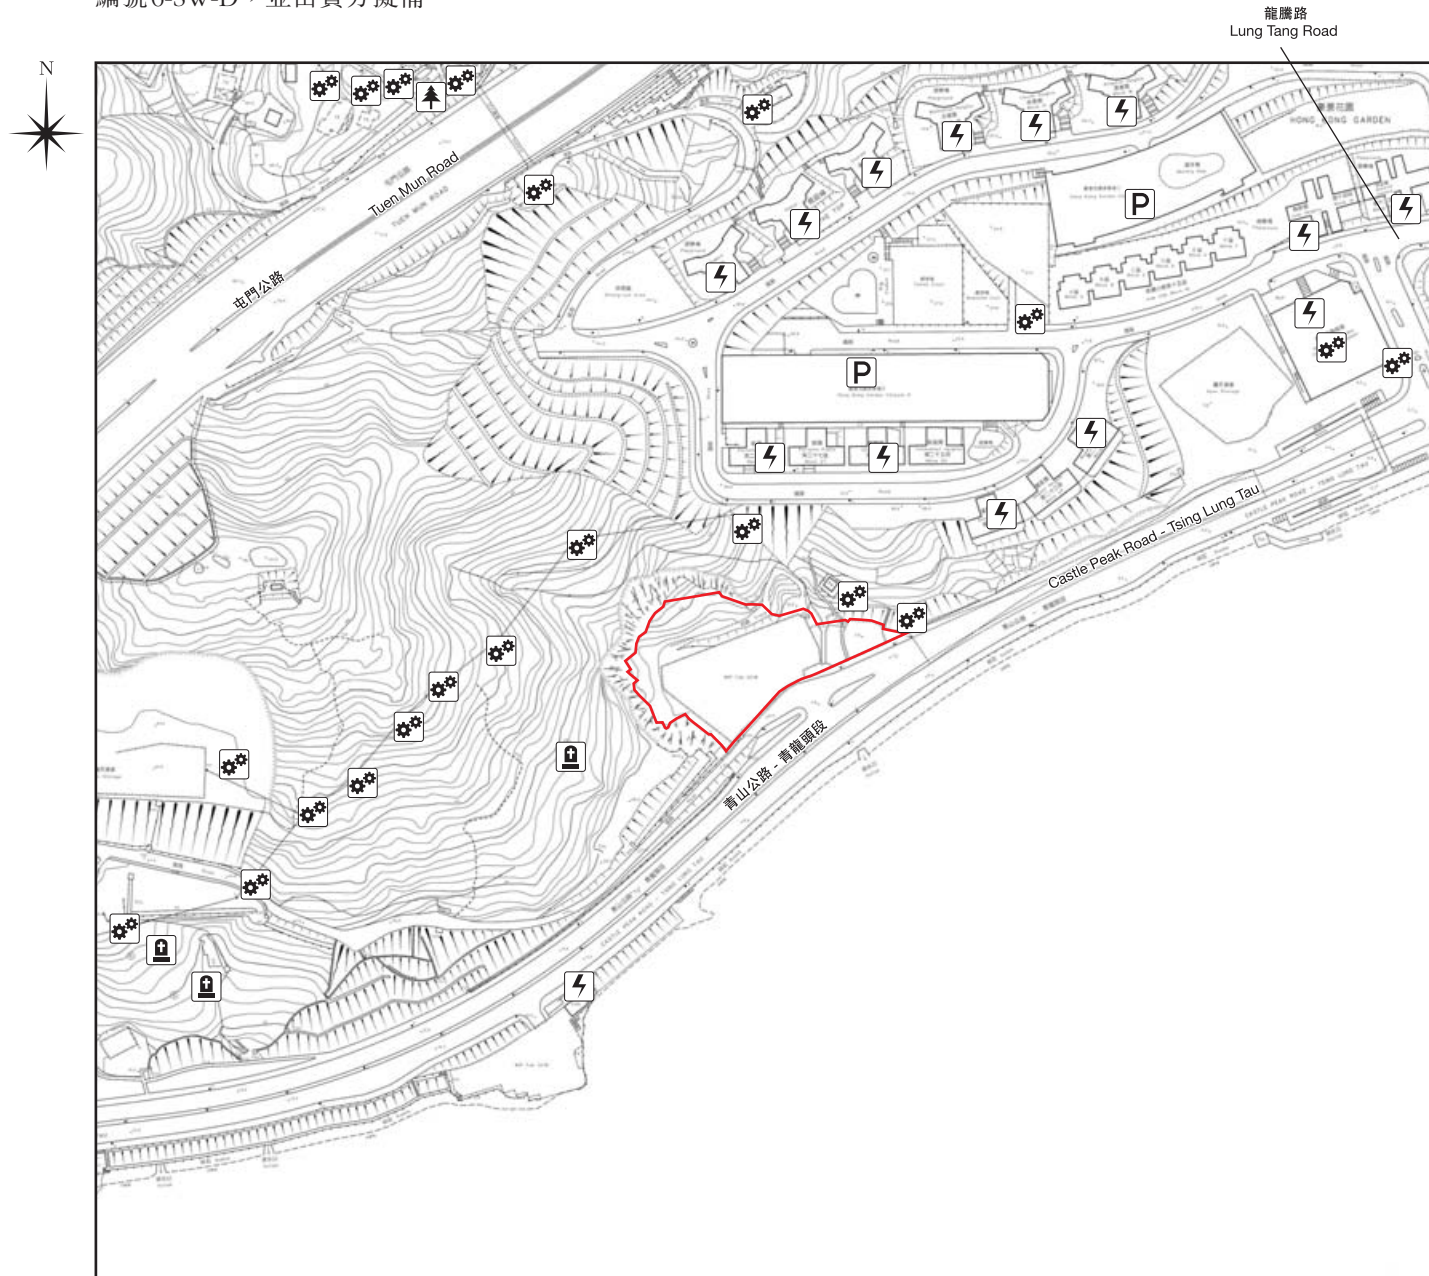

Location of the Development
發展項目的位置

Scale 比例：0 50 150 250M(米)

The map reproduced with permission of the Director of Lands. © The Government of the Hong Kong SAR. Licence No. 56/2017.

地圖版權屬香港特區政府，經地政總署准許複印，版權特許編號56/2017。

NOTATION 圖例

	Power plant (including electricity sub-stations)	發電廠(包括電力分站)
	Public carpark (including a lorry park)	公眾停車場(包括貨車停泊處)
	Public utility installation	公用事業設施裝置
	Public park	公園
	Cemetery	墳場

Notes:

1. The surrounding areas and environment are subject to change or modification.
2. The vendor advises prospective purchasers to conduct an on-site visit for a better understanding of the development site, its surrounding environment and the public facilities nearby.
3. The plan may show more than the area required under Residential Properties (First-hand Sales) Ordinance due to the technical reason that the boundary of the Development is irregular.

附註：

1. 周邊地區及環境可能會作出修改而有所改變。
2. 賣方建議準買方到該發展地盤作實地考察，以對該發展地盤、其周邊地區環境及附近的公共設施有較佳的了解。
3. 由於發展項目的邊界不規則的技術原因，此圖所顯示的範圍可能超過《一手住宅物業銷售條例》所規定的範圍。