


18 CROSS-SECTION PLAN OF BUILDING IN THE DEVELOPMENT 發展項目中的建築物的橫截面圖

CROSS-SECTION PLAN A-A
橫截面圖 A-A

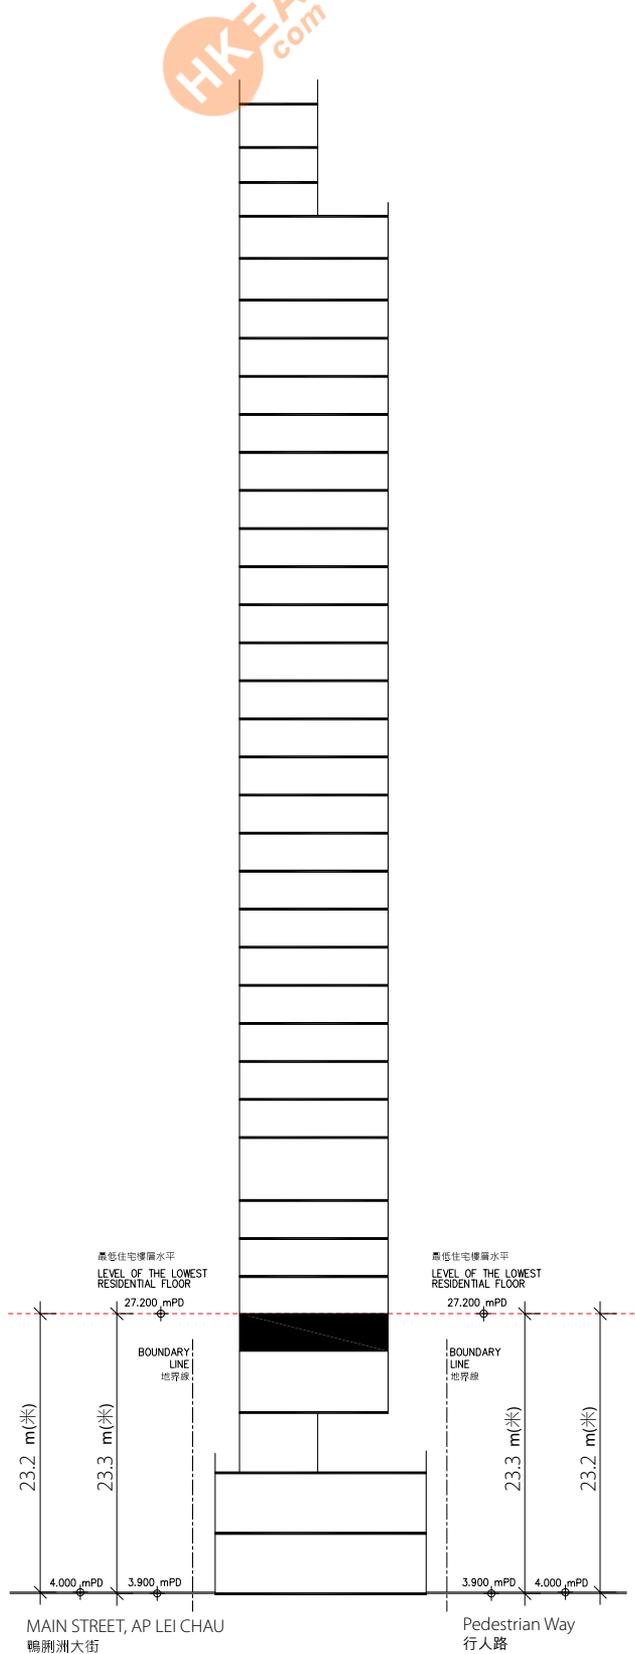

	UPPER ROOF	高層天台
	WATER TANK ROOM	水缸泵房
	LIFT MACHINE ROOM	升降機房
	ROOF	天台
35/F	RESIDENTIAL UNIT	住宅單位
33/F	RESIDENTIAL UNIT	住宅單位
32/F	RESIDENTIAL UNIT	住宅單位
31/F	RESIDENTIAL UNIT	住宅單位
30/F	RESIDENTIAL UNIT	住宅單位
29/F	RESIDENTIAL UNIT	住宅單位
28/F	RESIDENTIAL UNIT	住宅單位
27/F	RESIDENTIAL UNIT	住宅單位
26/F	RESIDENTIAL UNIT	住宅單位
25/F	RESIDENTIAL UNIT	住宅單位
23/F	RESIDENTIAL UNIT	住宅單位
22/F	RESIDENTIAL UNIT	住宅單位
21/F	RESIDENTIAL UNIT	住宅單位
20/F	RESIDENTIAL UNIT	住宅單位
19/F	RESIDENTIAL UNIT	住宅單位
18/F	RESIDENTIAL UNIT	住宅單位
17/F	RESIDENTIAL UNIT	住宅單位
16/F	RESIDENTIAL UNIT	住宅單位
15/F	RESIDENTIAL UNIT	住宅單位
12/F	RESIDENTIAL UNIT	住宅單位
11/F	RESIDENTIAL UNIT	住宅單位
10/F	RESIDENTIAL UNIT	住宅單位
9/F	RESIDENTIAL UNIT	住宅單位
8/F	RESIDENTIAL UNIT	住宅單位
7/F	REFUGE FLOOR	庇護層
6/F	RESIDENTIAL UNIT	住宅單位
5/F	RESIDENTIAL UNIT	住宅單位
3/F	RESIDENTIAL UNIT	住宅單位
	TRANSFER PLATE	結構轉接層
2/F	CLUB HOUSE	住客會所
1/F	LANDSCAPE AREA	園景區
M/F	E&M FLOOR	機電樓層
G/F	SHOPS / ENTRANCE HALL	高舖 / 入口大堂

The part of Main Street, Ap Lei Chau adjacent to the building is 3.900 metres to 4.000 metres above the Hong Kong Principal Datum.

毗連建築物的一段鴨洲大街為香港主水平基準以上3.900米至4.000米。

The part of Pedestrian Way adjacent to the building is 3.900 metres to 4.000 metres above the Hong Kong Principal Datum.

毗連建築物的一段行人路為香港主水平基準以上3.900米至4.000米。

Red dotted line denotes the level of the lowest residential floor.

紅色虛線為最低住宅樓層水平。

