


ELEVATION PLAN

立面圖

EAST ELEVATION 立面圖 東面

Key Plan 指示圖

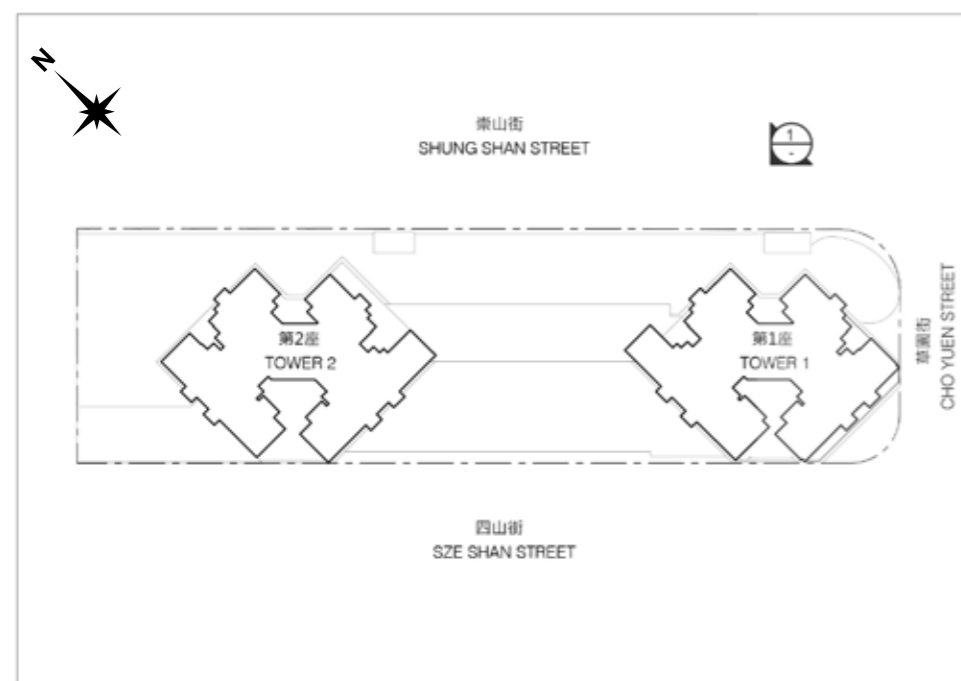


----- Boundary of the Development 發展項目的邊界

The Authorized Person for the Development certifies that the elevations shown on the above plan:

- (a) are prepared on the basis of the approved building plans for the Development as of 24th December 2019; and
- (b) are in general accordance with the outward appearance of the Development.

發展項目的認可人士證明上圖顯示的立面：

- (a) 以2019年12月24日的情況為準的發展項目的經批准的建築圖則為基礎擬備；及
- (b) 大致上與發展項目的外觀一致。

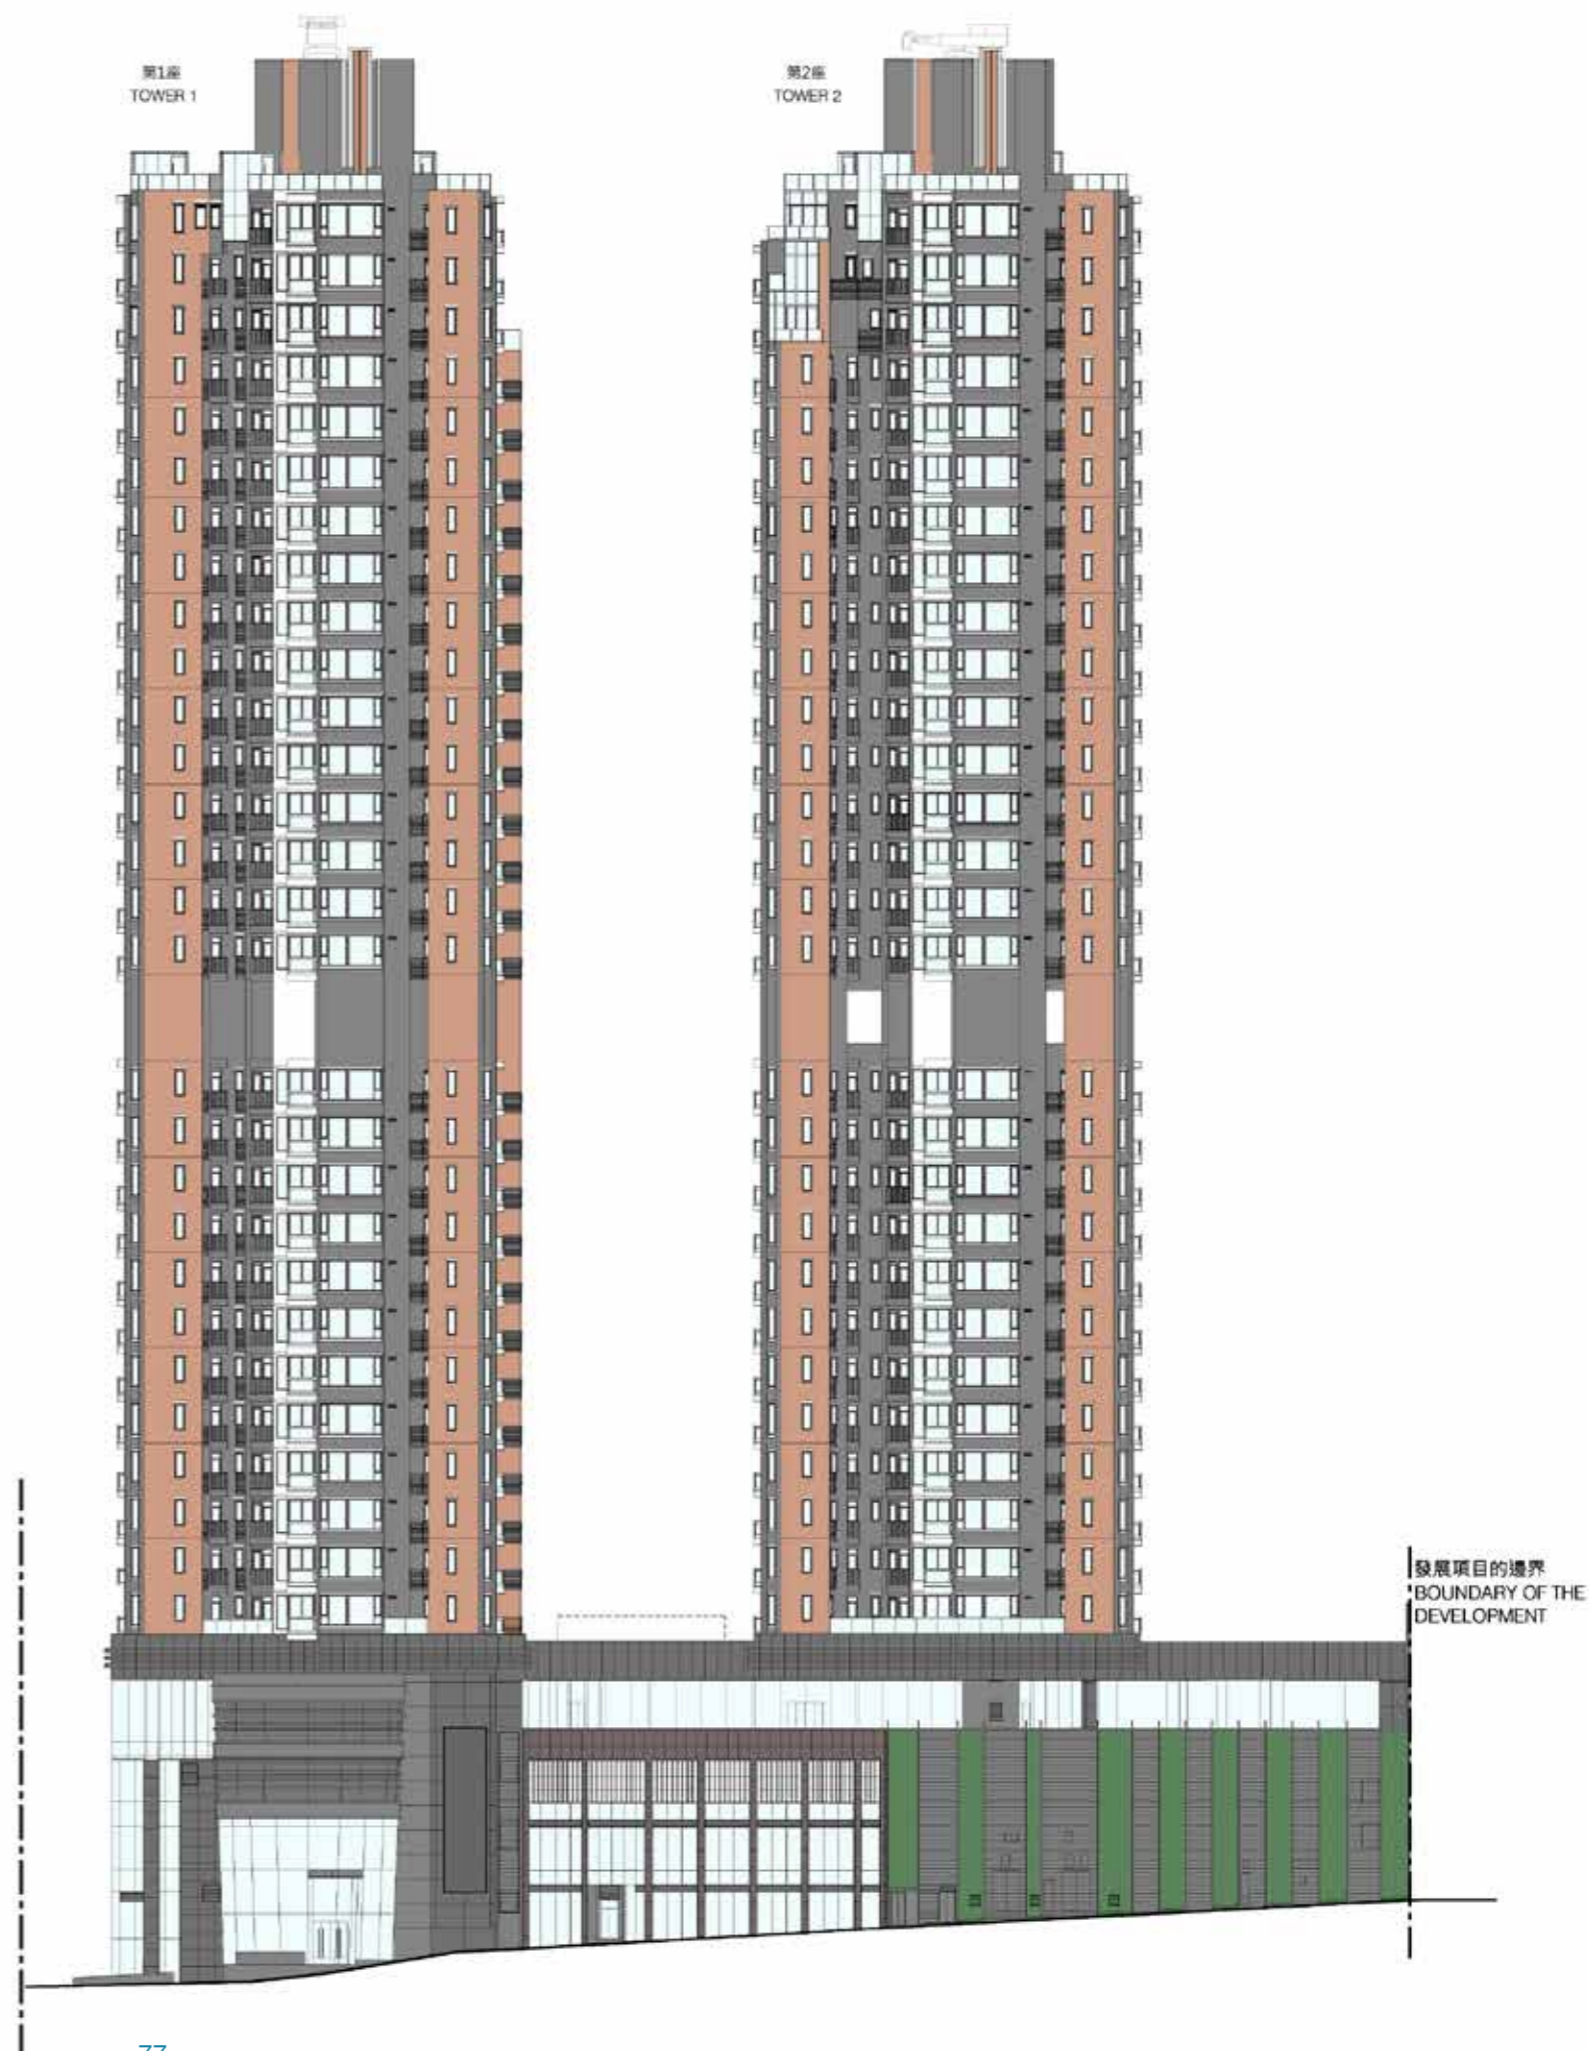


ELEVATION PLAN

立面圖

SOUTH ELEVATION 立面圖 南面

Key Plan 指示圖

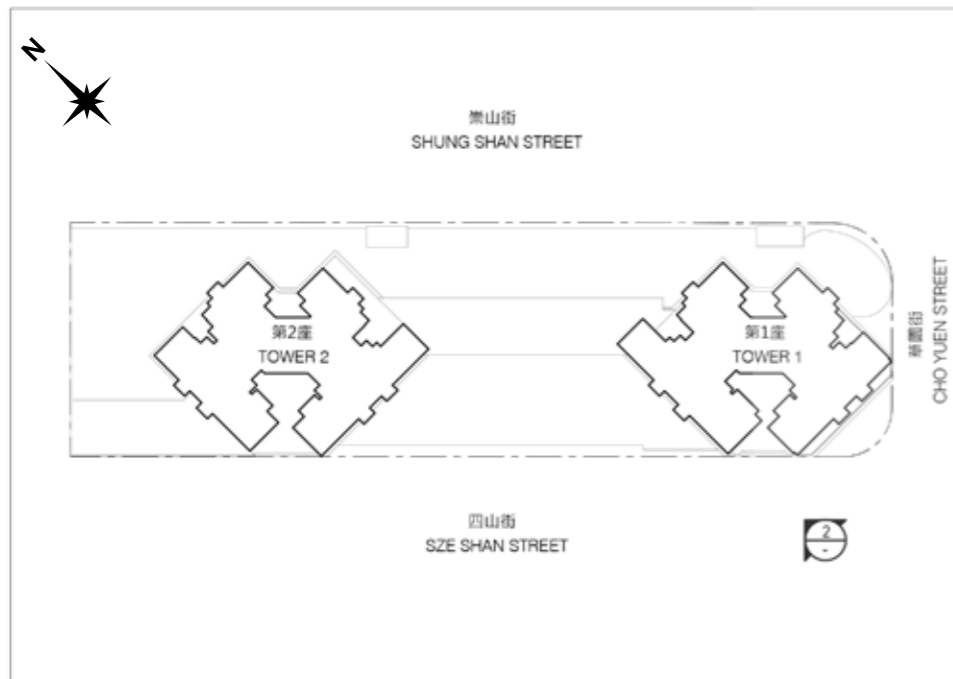


----- Boundary of the Development 發展項目的邊界

The Authorized Person for the Development certifies that the elevations shown on the above plan:

- (a) are prepared on the basis of the approved building plans for the Development as of 24th December 2019; and
- (b) are in general accordance with the outward appearance of the Development.

發展項目的認可人士證明上圖顯示的立面：

- (a) 以2019年12月24日的情況為準的發展項目的經批准的建築圖則為基礎擬備；及
- (b) 大致上與發展項目的外觀一致。

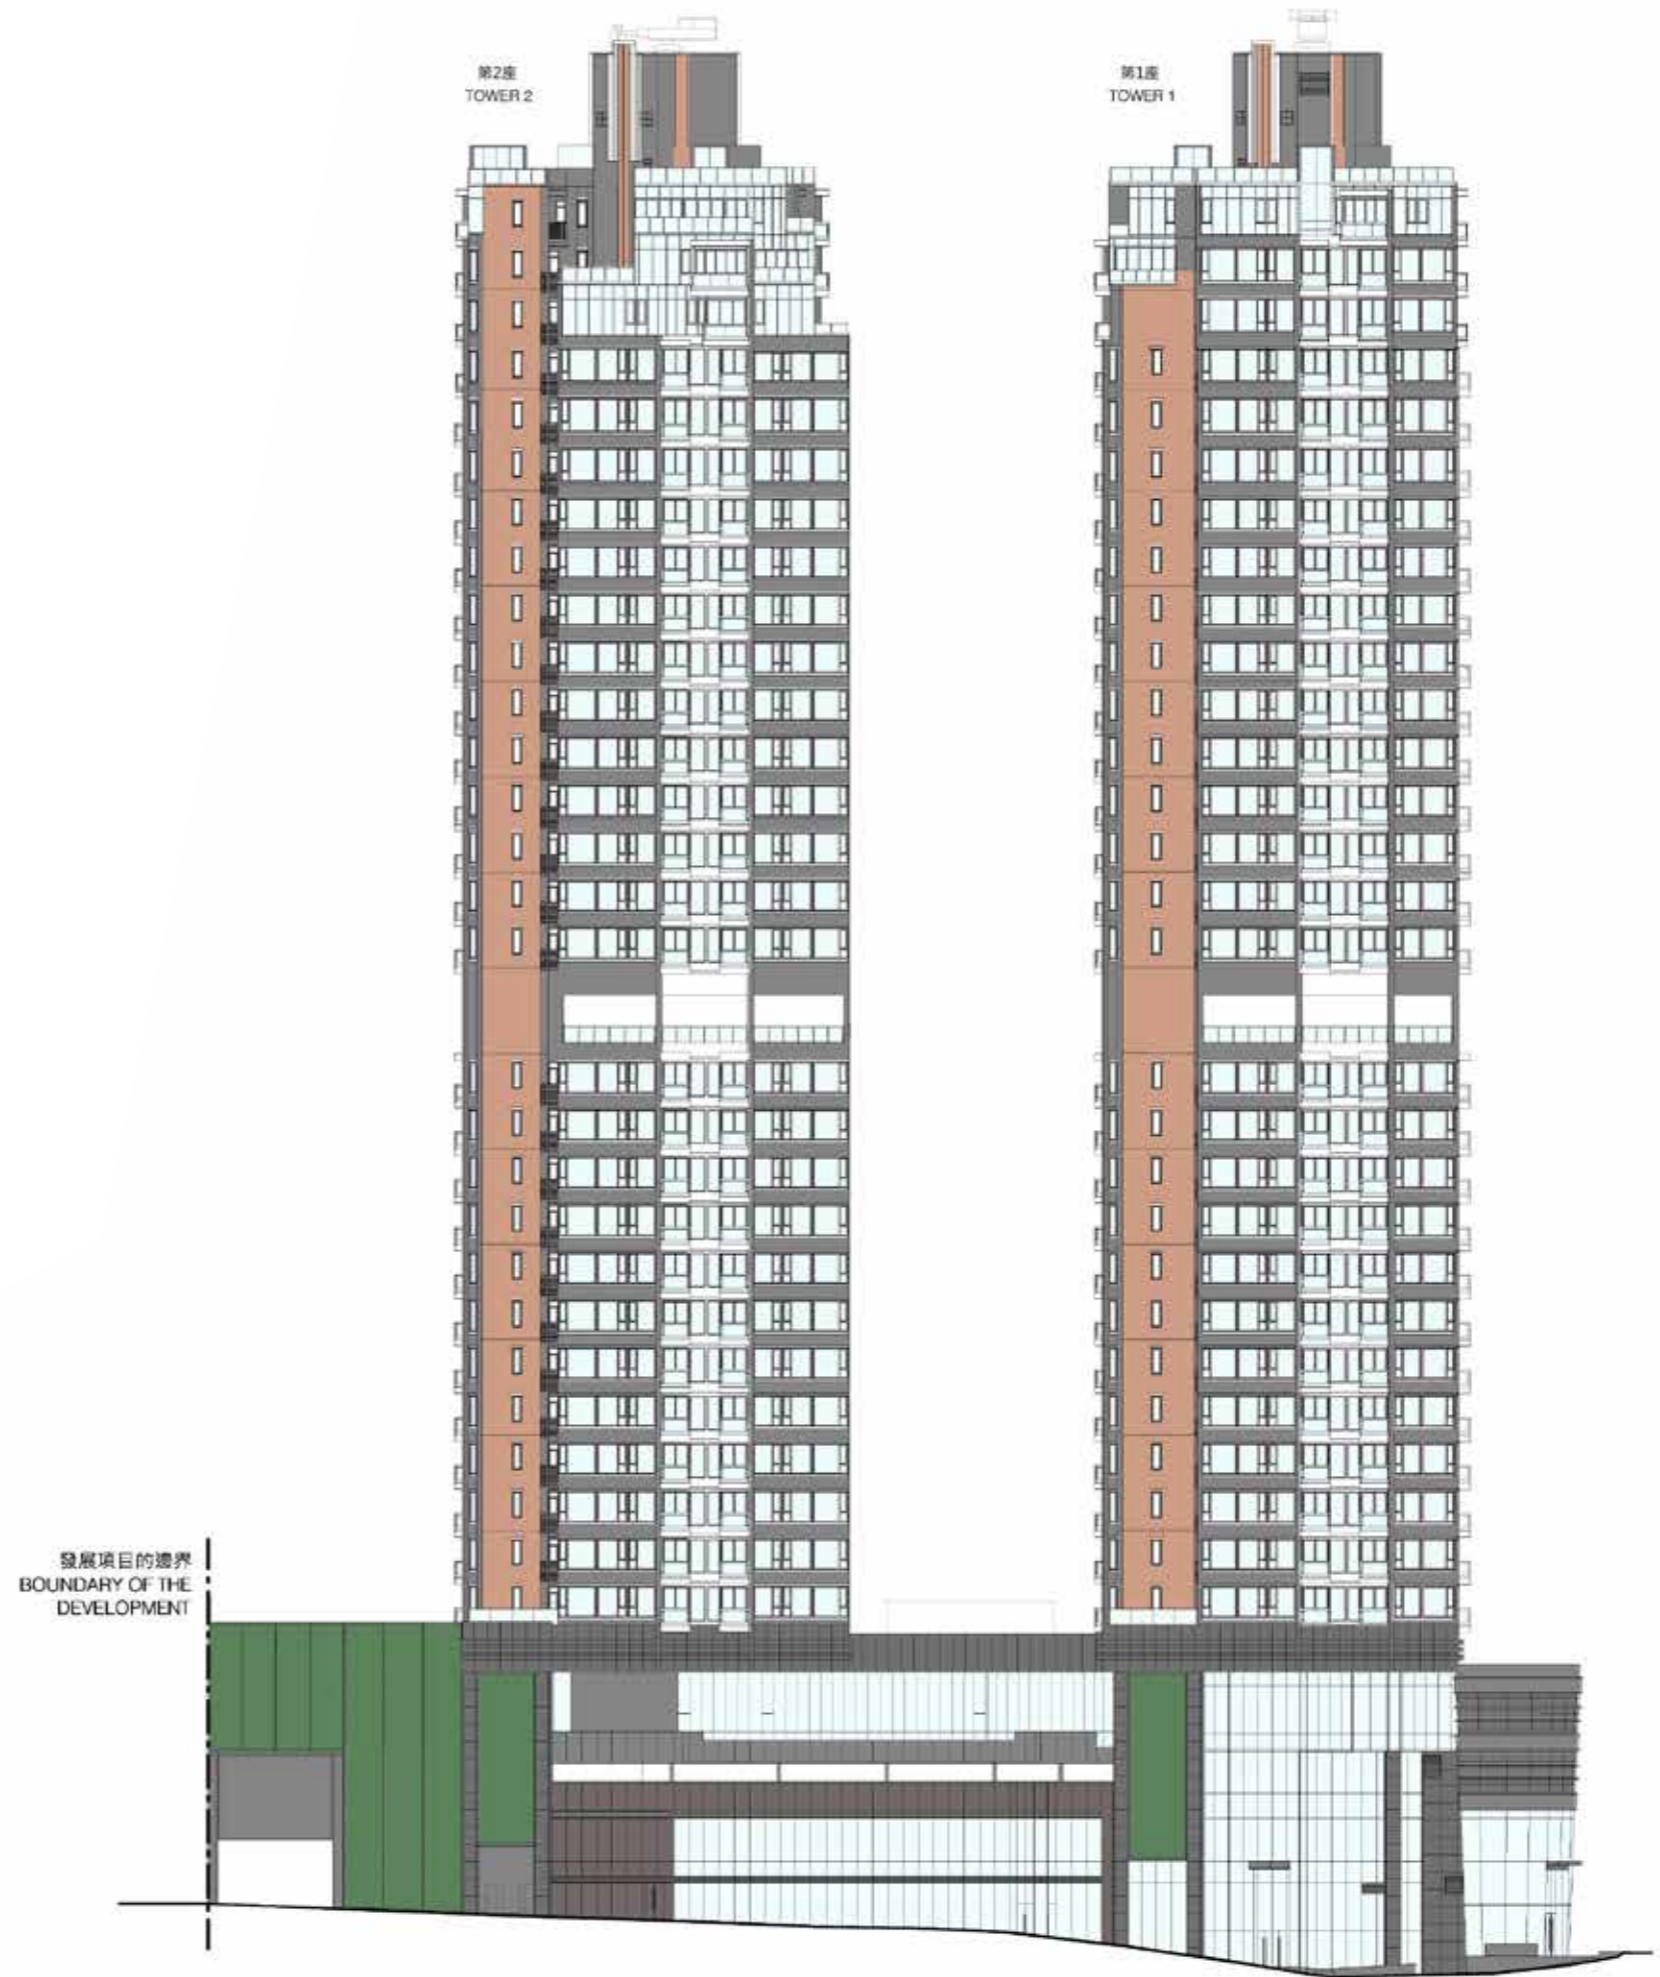


ELEVATION PLAN

立面圖

WEST ELEVATION 立面圖 西面

Key Plan 指示圖

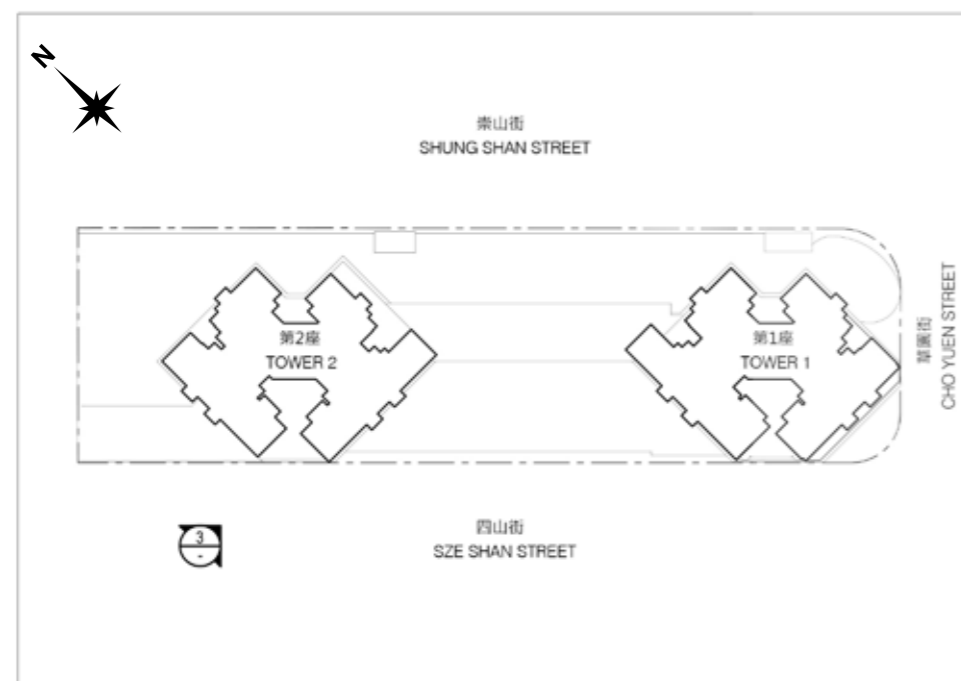

----- Boundary of the Development 發展項目的邊界

The Authorized Person for the Development certifies that the elevations shown on the above plan:

- (a) are prepared on the basis of the approved building plans for the Development as of 24th December 2019; and
- (b) are in general accordance with the outward appearance of the Development.

發展項目的認可人士證明上圖顯示的立面:

- (a) 以2019年12月24日的情況為準的發展項目的經批准的建築圖則為基礎擬備；及
- (b) 大致上與發展項目的外觀一致。




ELEVATION PLAN

立面圖

NORTH ELEVATION 立面圖 北面

Key Plan 指示圖

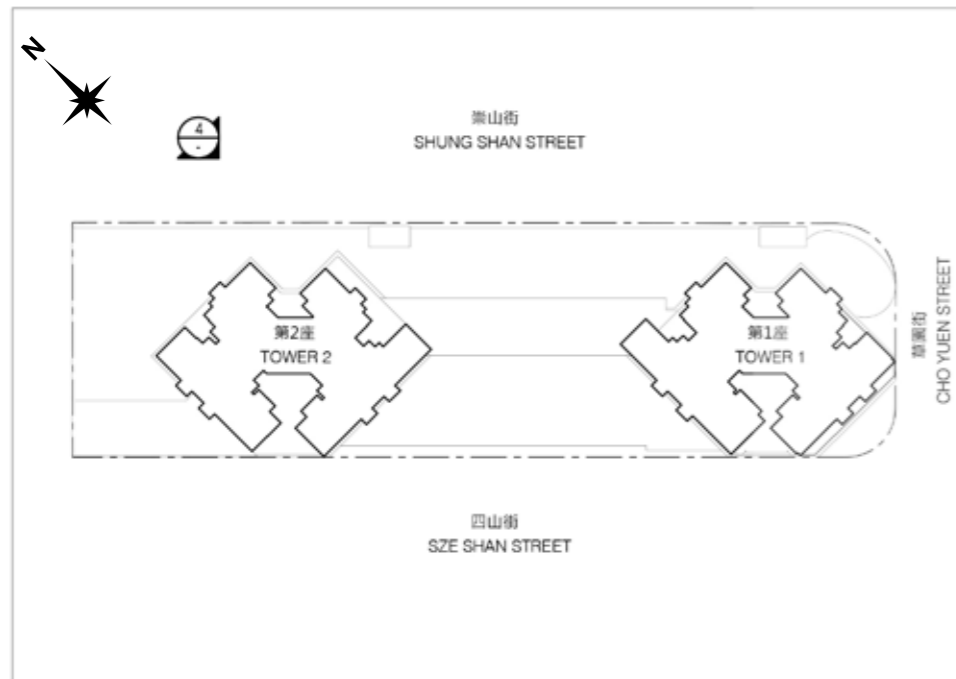

----- Boundary of the Development 發展項目的邊界

The Authorized Person for the Development certifies that the elevations shown on the above plan:

- (a) are prepared on the basis of the approved building plans for the Development as of 24th December 2019; and
- (b) are in general accordance with the outward appearance of the Development.

發展項目的認可人士證明上圖顯示的立面：

- (a) 以2019年12月24日的情況為準的發展項目的經批准的建築圖則為基礎擬備；及
- (b) 大致上與發展項目的外觀一致。

