


12 發展項目中的停車位的樓面平面圖
Floor plans of parking spaces in the development

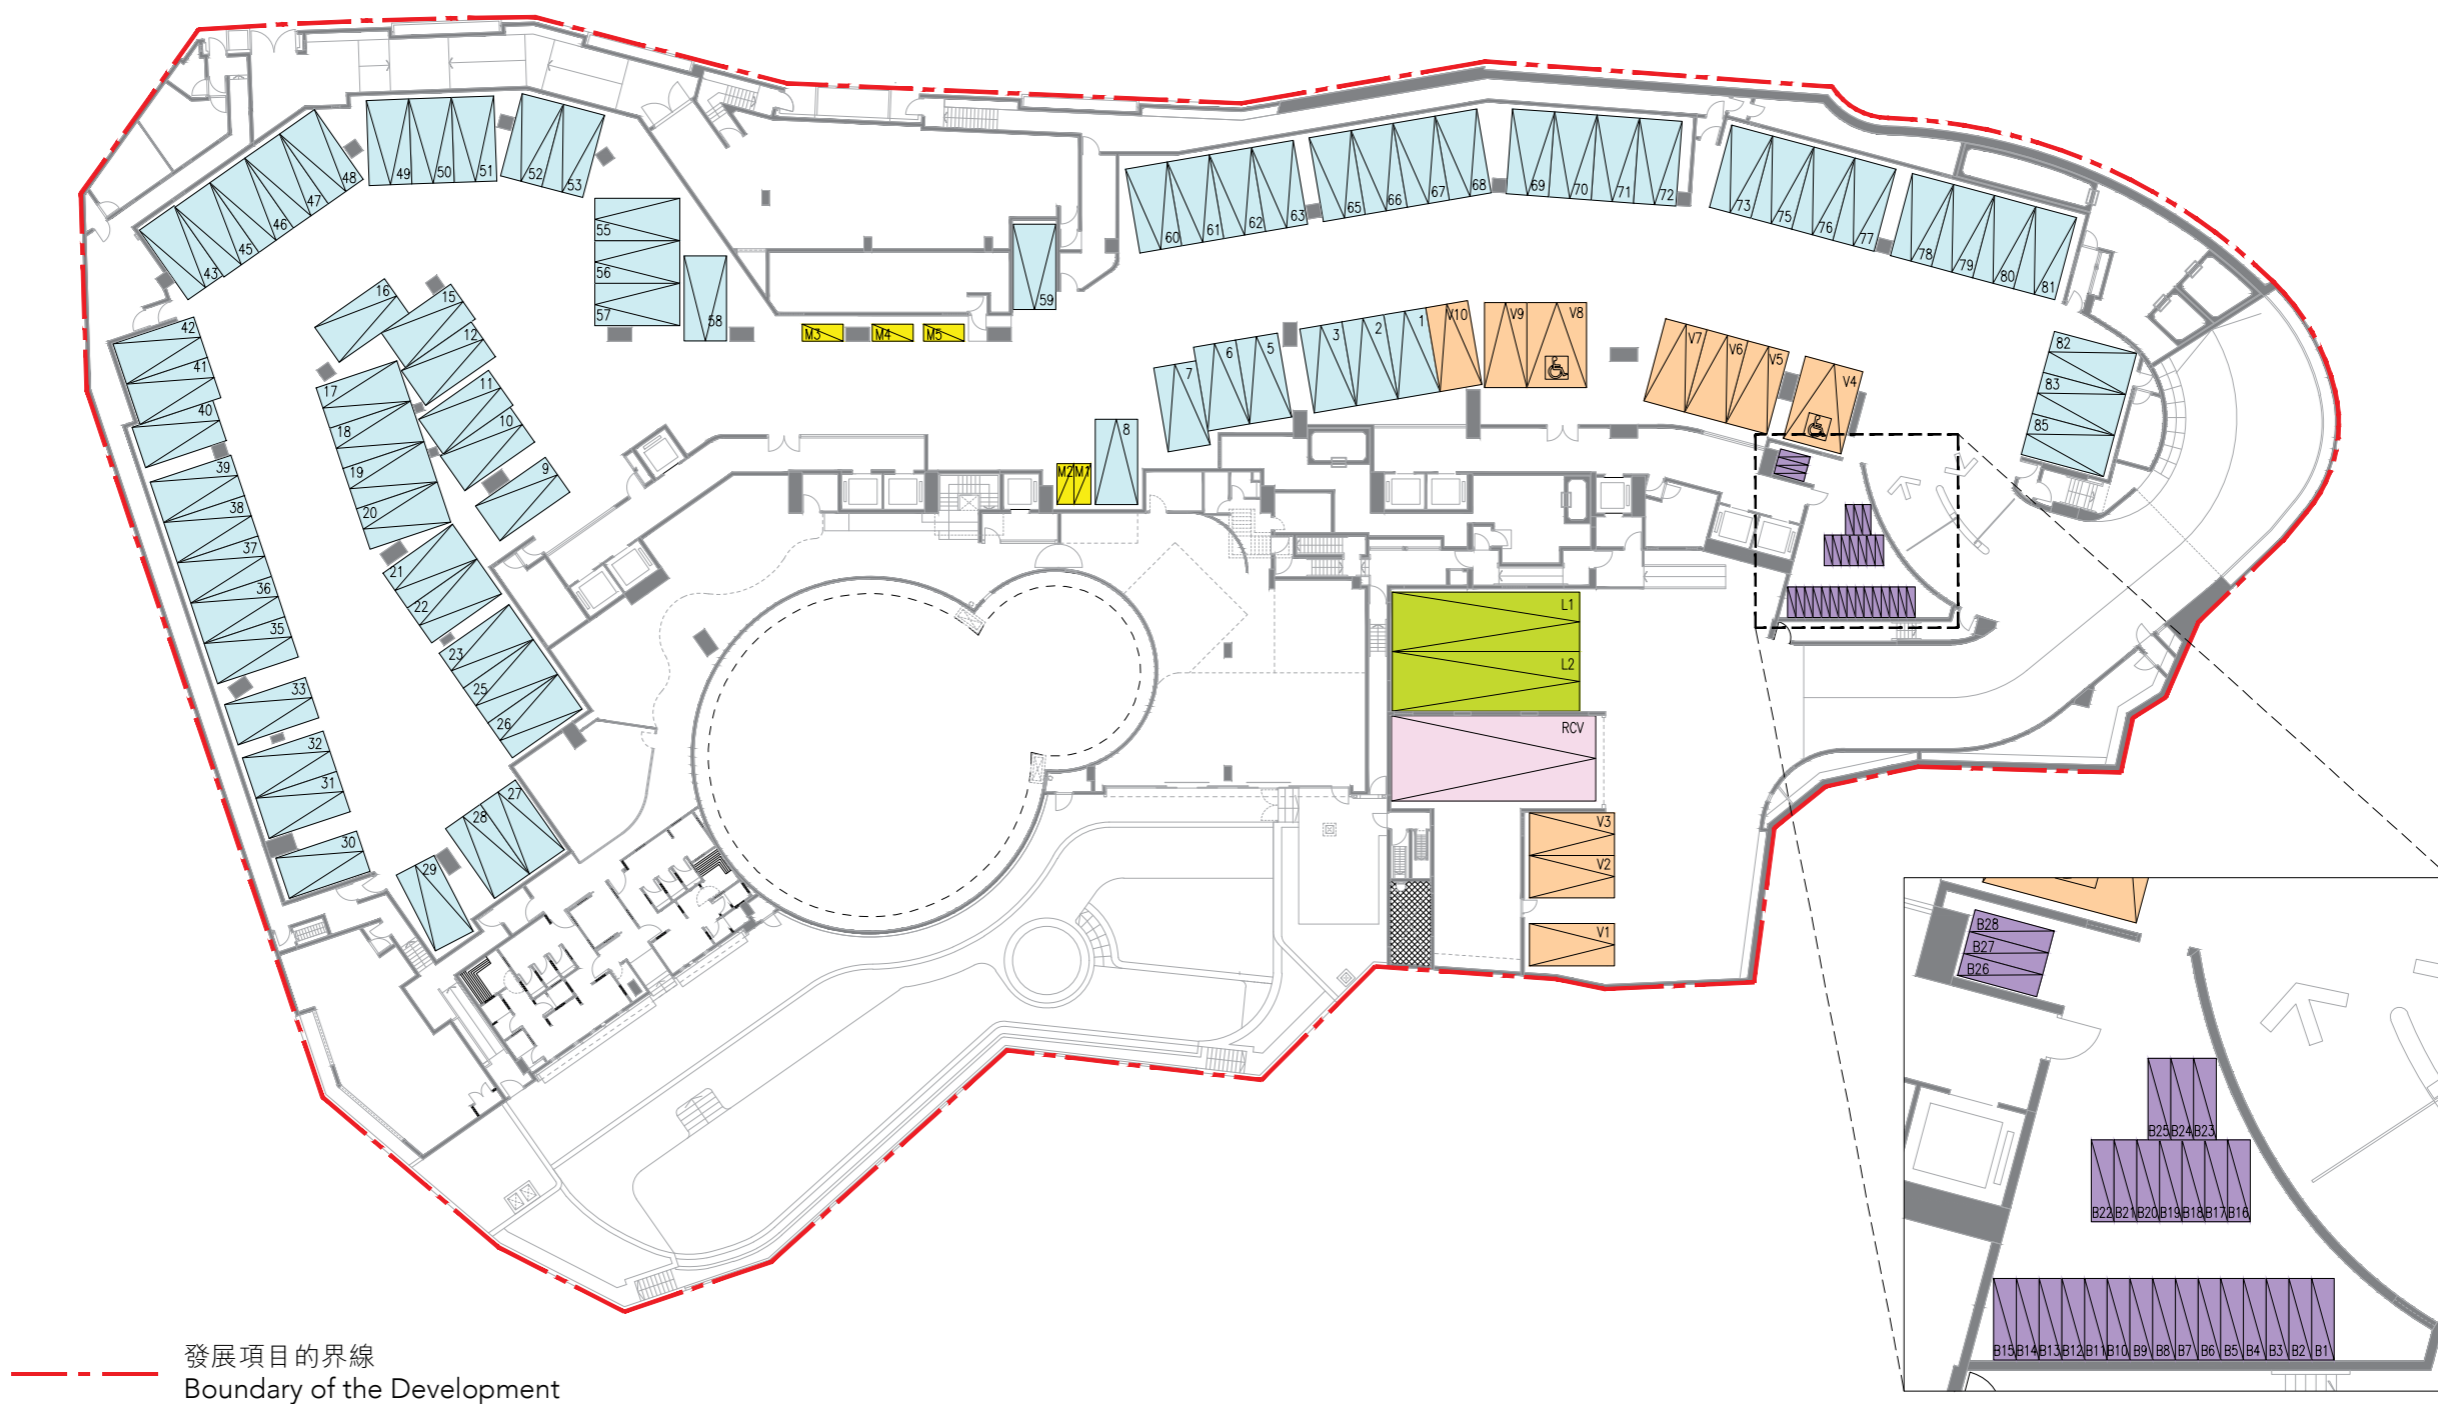

地庫 B/F



停車位類別 Type of Parking Space	數目 Number	每個停車位之尺寸(長x闊)(米) Dimensions of each Parking Space (LxW) (metre)	每個停車位之面積(平方米) Area of each Parking Space (sq.metre)
住客停車位 Residential Parking Space	75	5 x 2.5	12.5
訪客停車位 Visitors' Parking Space	8	5 x 2.5	12.5
暢通易達訪客停車位 Accessible Visitors' Parking Space	2	5 x 3.5	17.5
電單車停車位 Motor Cycle Parking Space	5	2.4 x 1	2.4
單車停車位 Bicycle Parking Space	28	1.8 x 0.5	0.9
上落貨車位 Loading and Unloading Space	2	11 x 3.5	38.5
垃圾車停車位 Refuse Collection Vehicle Parking Space	1	12 x 5	60